


DATE: 01/05/2018 11:54 AM
DRAWN BY: J.T.
CHECKED BY: J.T.
PROJECT: HOP INN - MOTEL & RESTAURANT
SHEET: 1 OF 1

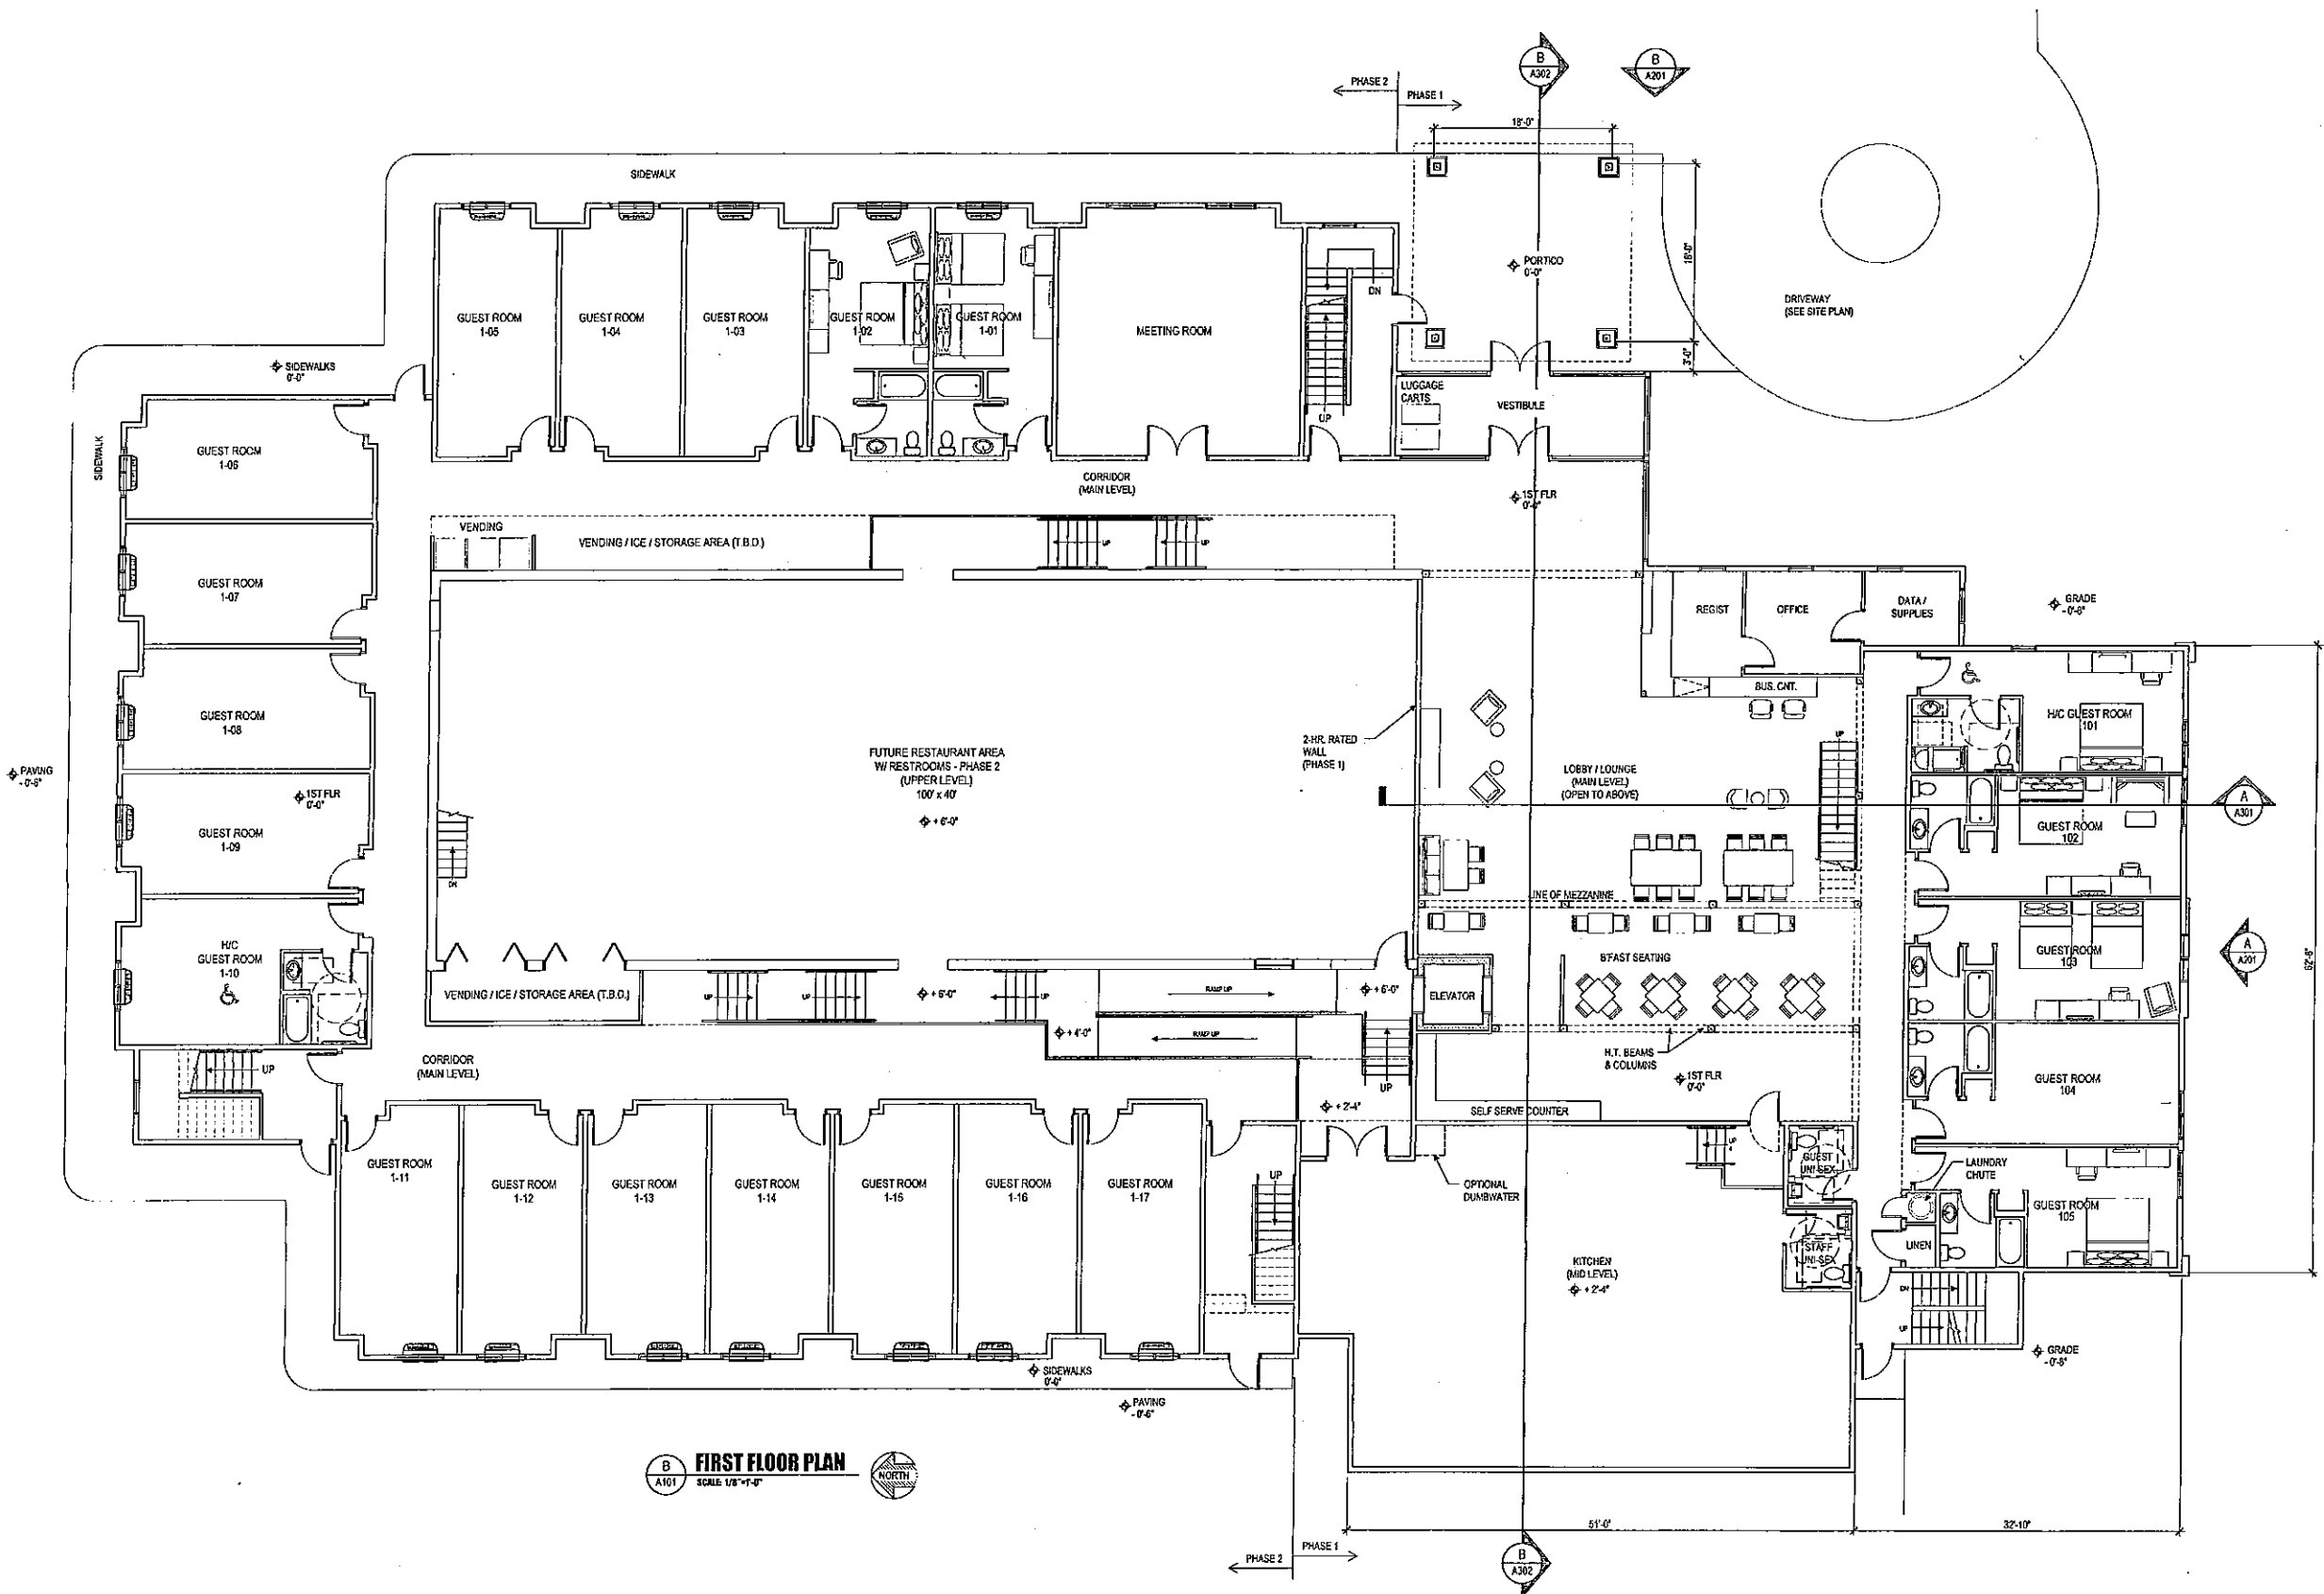

FIRST FLOOR PLAN
SCALE 1/8" = 1'-0"
NORTH

LEVO ARCHITECTS
ARCHITECTS
1000 N. 10TH ST.
PO BOX 1000
POCONO, PA 18350
(610) 833-1000
www.levoarchitects.com

ALL CONTRACTORS ARE TO VERIFY ALL DIMENSIONS, FIELD CONDITIONS AND THE WORK OF OTHER TRADES BEFORE PROCEEDING WITH THEIR WORK.

This drawing is the exclusive property of LEVO ARCHITECTS and may not be reproduced in any form without written authorization from LEVO ARCHITECTS. Unauthorized reproduction or use of any or all parts of this drawing will constitute a violation of U.S. copyright laws.

COPYRIGHT © 2018 LEVO ARCHITECTS. ALL RIGHTS RESERVED.


REVISIONS		
NUMBER	DATE	REVISION BY

DATE: JANUARY 5, 2018
DRAWN BY: J.T.
PROJECT NUMBER: 17123

NEW FACILITY FOR:
HOP INN - MOTEL & RESTAURANT
463 OLD RT. 940
POCONO PINES, PA 18350
TOBYHANNA TOWNSHIP
MONROE COUNTY
FIRST FLOOR & BASEMENT PLAN

A101
DRAWING NUMBER

PROGRESS DRAWINGS

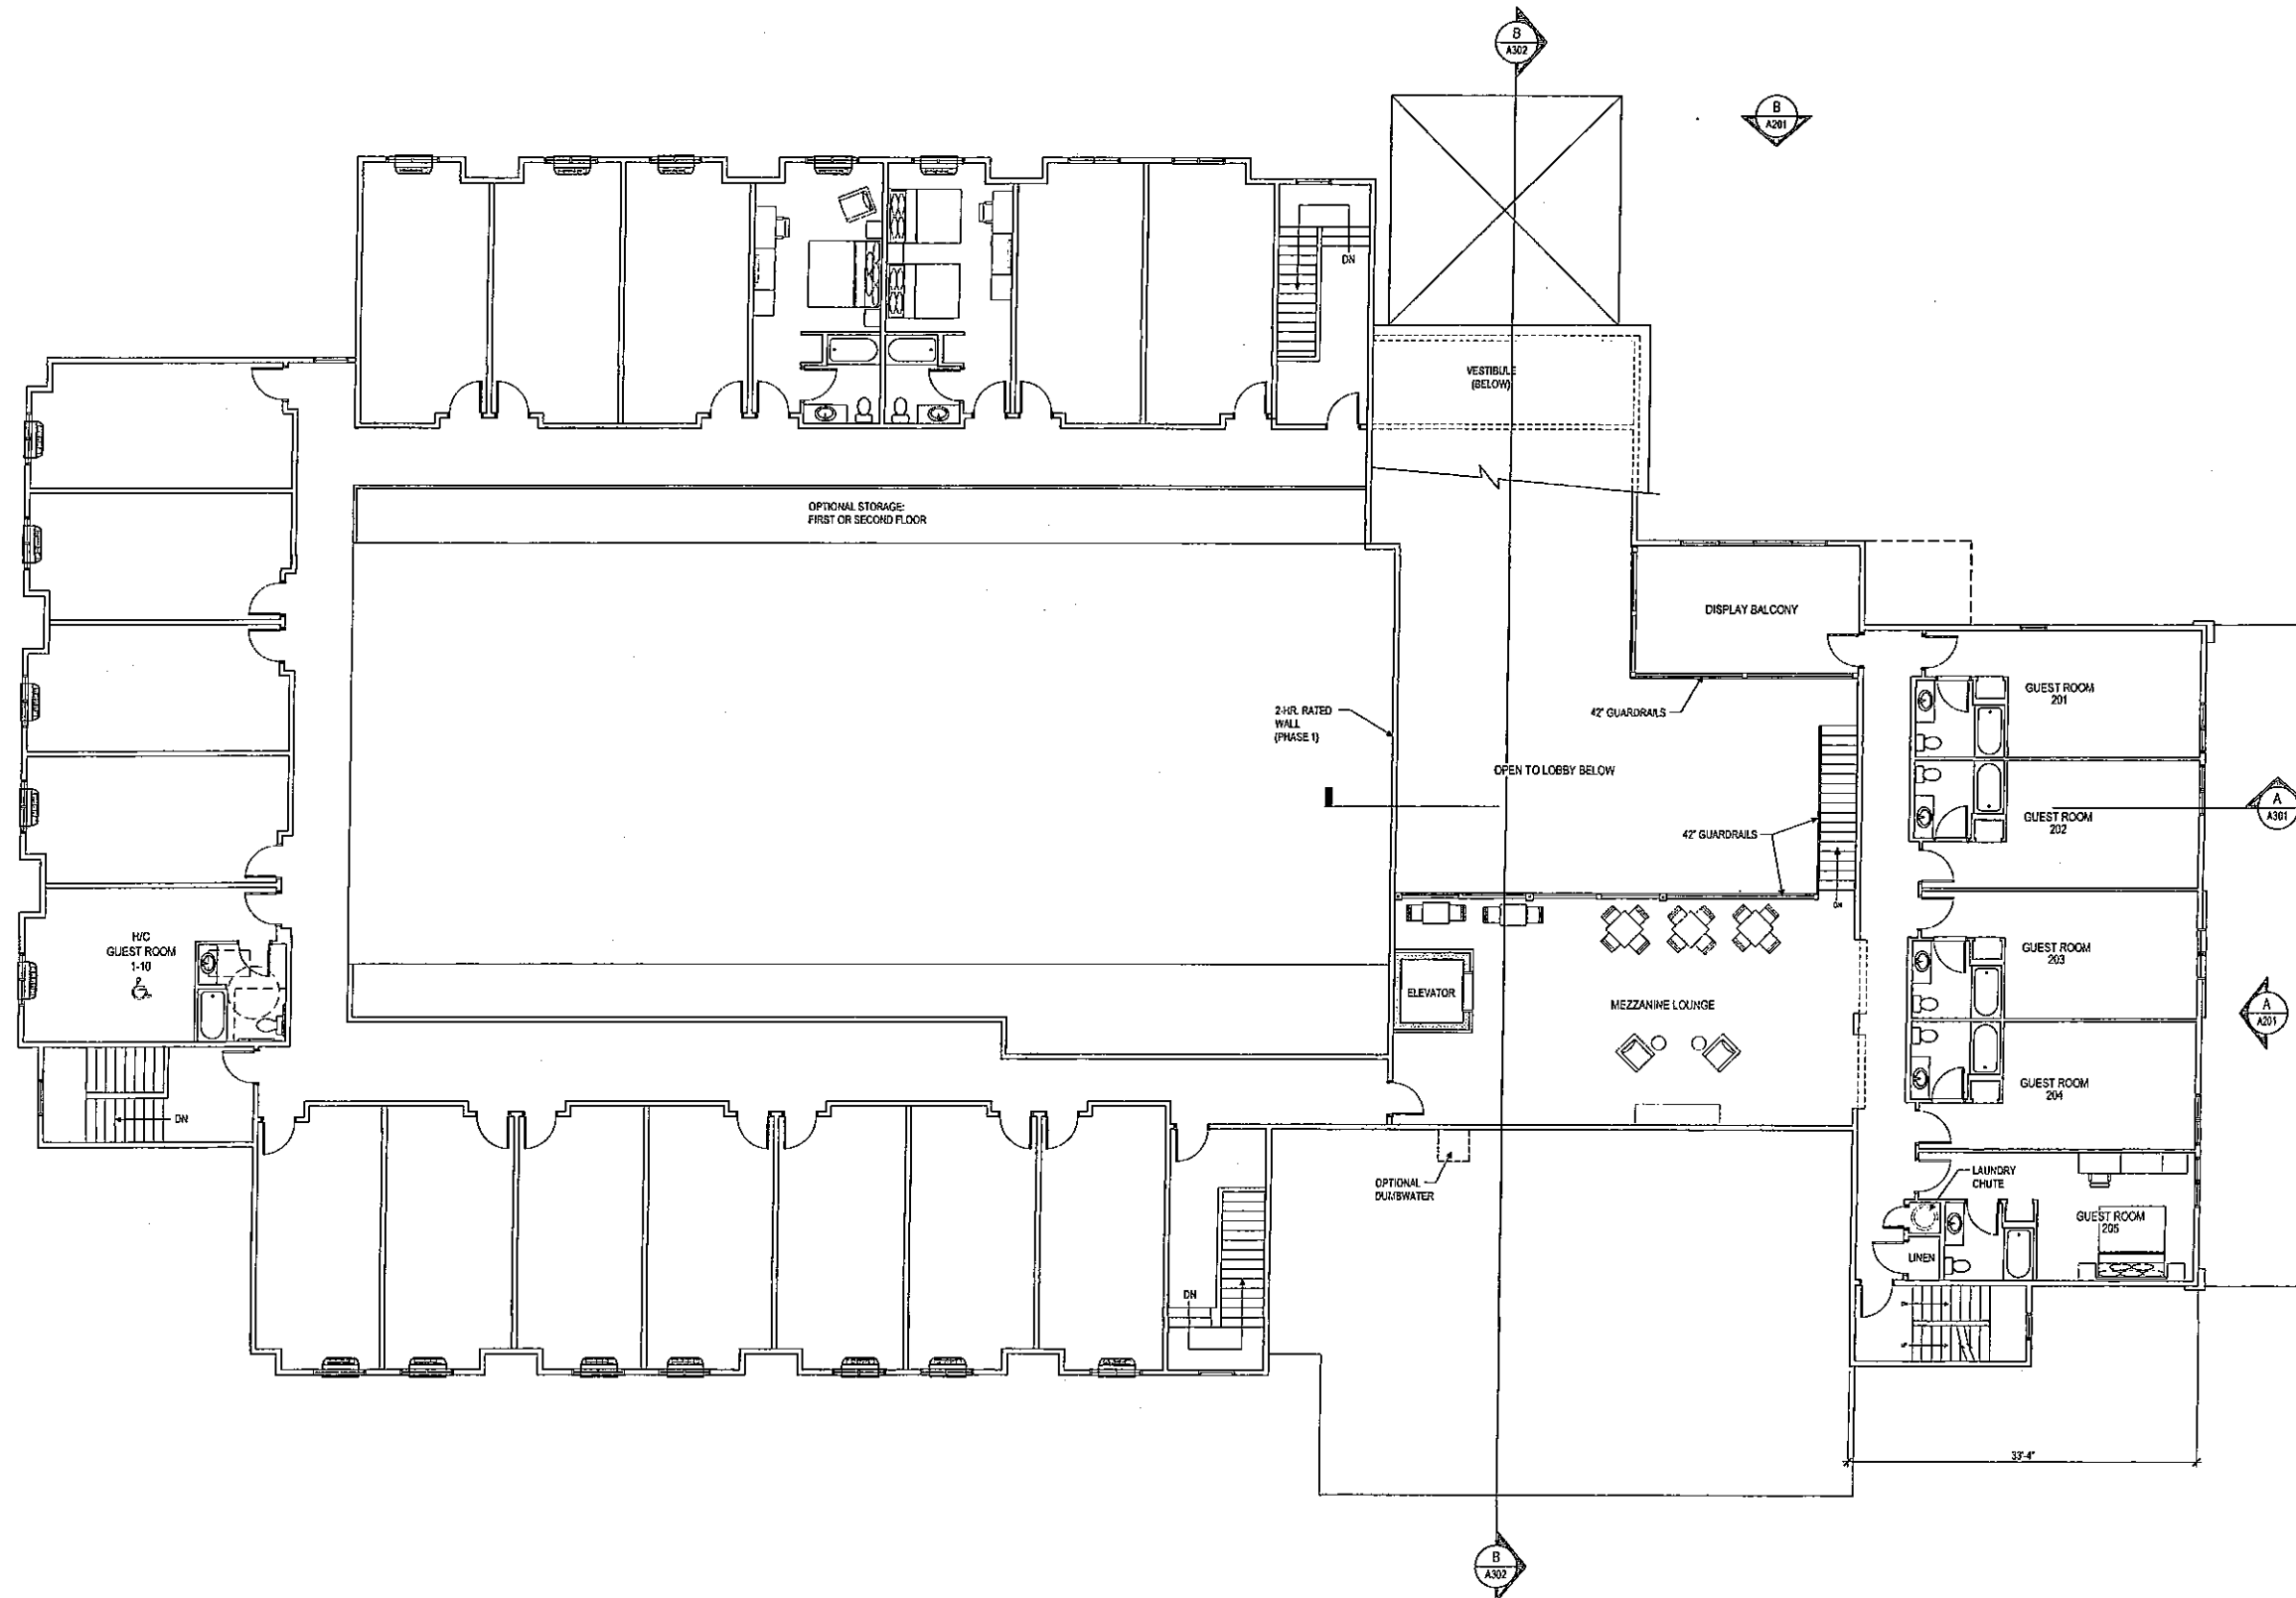

C
A102
SECOND FLOOR PLAN
SCALE 1/8"=1'-0"

HEX 3 ARCHITECTS
AS LLC (CORPORATE)
JOSEPH TURNER, AIA, NCARB
1427 Paradise Drive
Egg, PA 17827
(717) 445-1955
(717) 445-0299

ALL CONTRACTORS ARE TO VERIFY ALL DIMENSIONS, FIELD CONDITIONS AND THE WORK OF OTHER TRADES BEFORE PROCEEDING WITH THEIR WORK.

This drawing is the exclusive property of HEX 3 ARCHITECTS and may not be reproduced in any form without written authorization from HEX 3 ARCHITECTS. Unauthorized reproduction or use of any or all parts of this drawing will constitute a violation of U.S. copyright laws.

CONTINUED: MEZZANINE & GROUND FLOOR

REVISIONS

NUMBER	DATE	REVISED BY

DATE: JANUARY 8, 2018
DRAWN BY: RM
PROJECT NUMBER: 17123

NEW FACILITY FOR:
HOP INN - MOTEL & RESTAURANT
463 OLD RT. 940
POCONO PINES, PA 18350
TOBYHANNA TOWNSHIP
MONROE COUNTY
SECOND & THIRD FLOOR PLAN

A102


DRAWING NUMBER

PROGRESS DRAWINGS




A103

PROGRESS DRAWINGS

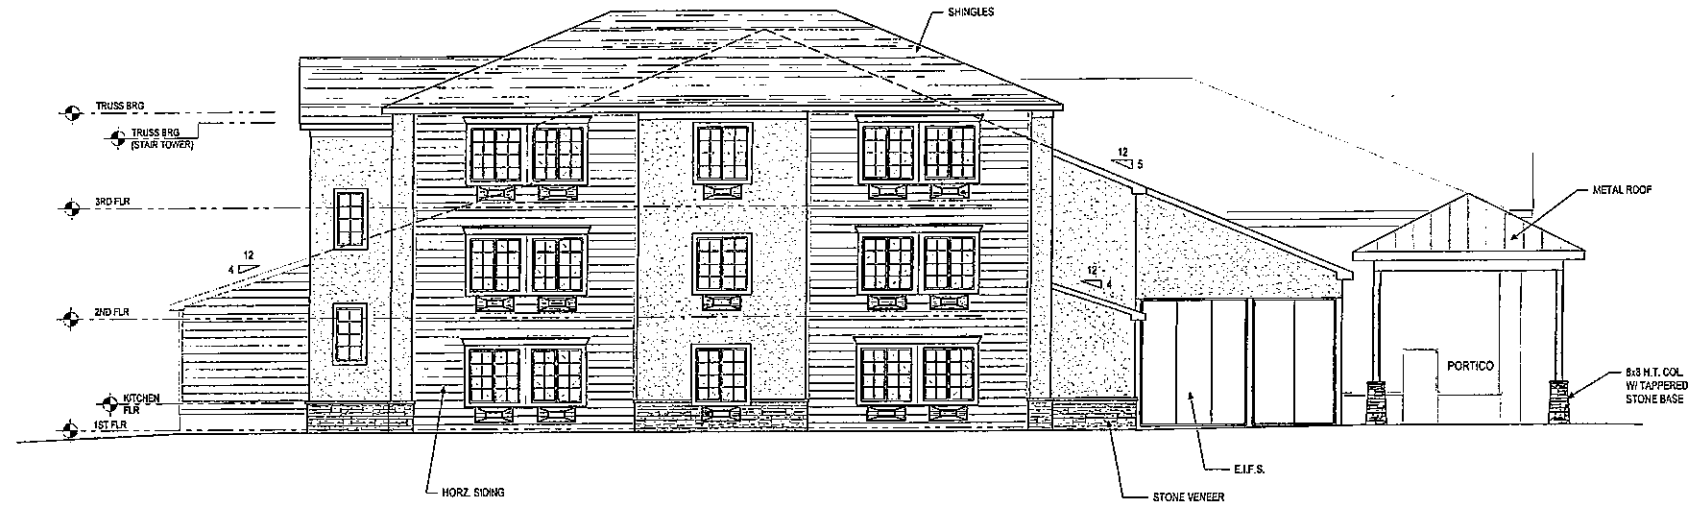

A SOUTH ELEVATION
SCALE 1/8"=1'-0"

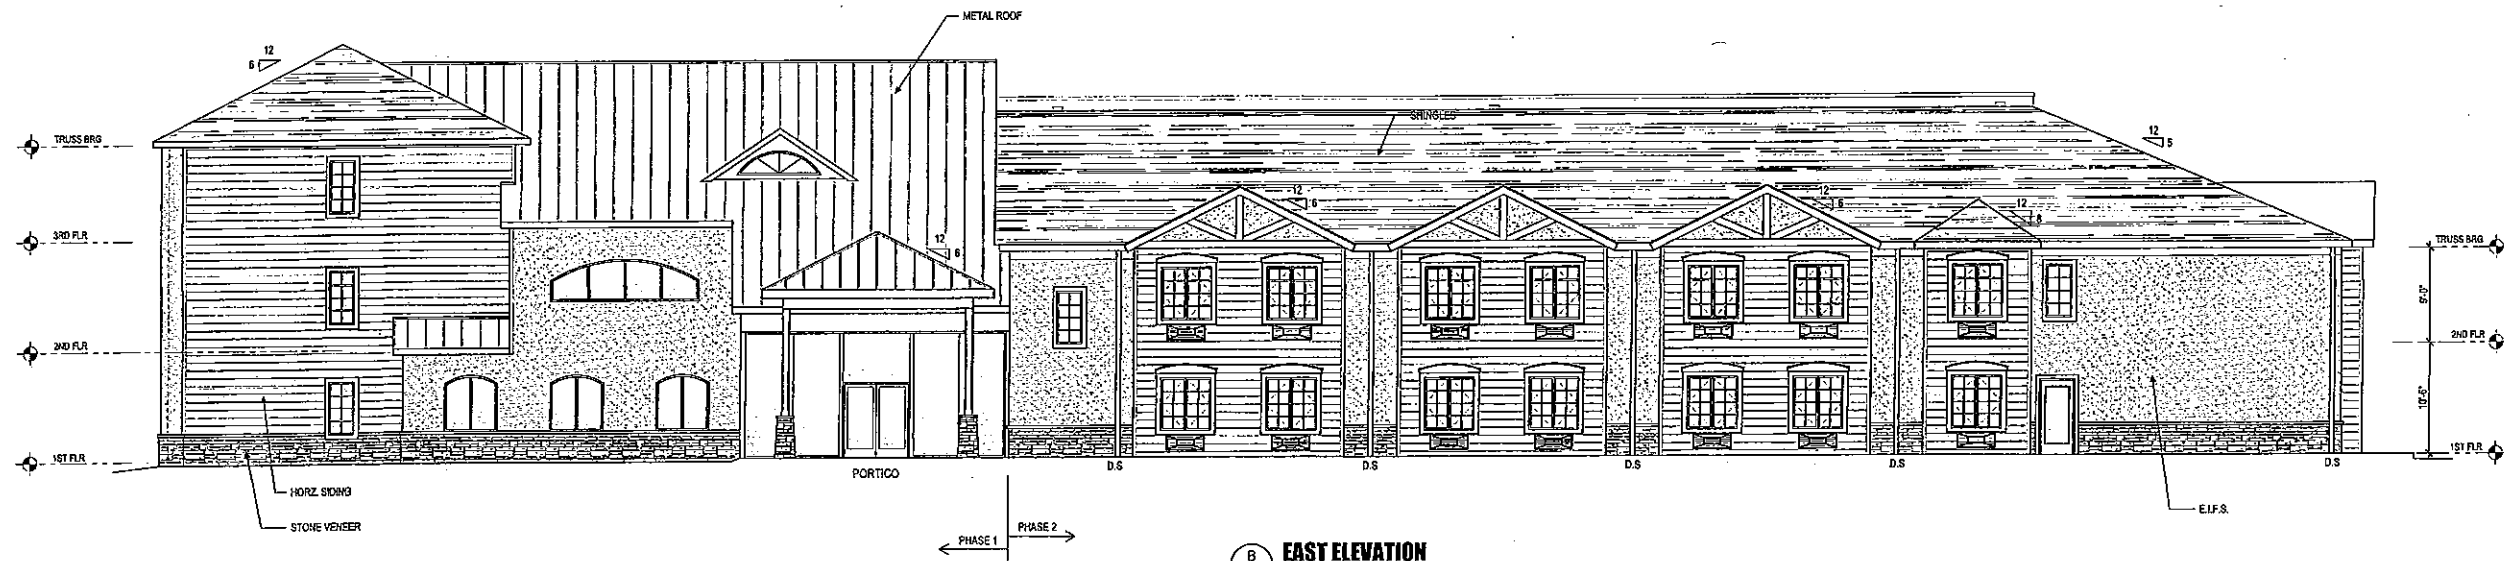

B EAST ELEVATION
SCALE 1/8"=1'-0"

ALL CONTRACTORS ARE TO VERIFY ALL DIMENSIONS, FIELD CONDITIONS AND THE WORK OF OTHER TRADES BEFORE PROCEEDING WITH THEIR WORK.

This drawing is the exclusive property of HEX 3 ARCHITECTS and may not be reproduced in any form without written authorization from HEX 3 ARCHITECTS. Unauthorized reproduction or use of any or all parts of this drawing will constitute a violation of U.S. copyright laws.

Copyright © 2018 HEX 3 ARCHITECTS, LLC. All Rights Reserved.

REVISIONS

NUMBER	DATE	REVISION BY

DATE JANUARY 8, 2018

DRAWN BY RN

PROJECT NUMBER 17123

NEW FACILITY FOR:
HOP INN - MOTEL & RESTAURANT
463 OLD RT. 940
POCONO PINES, PA 18350
TOBYHAWNA TOWNSHIP
MONROE COUNTY
ELEVATIONS

A201
DRAWING NUMBER